

## Technical competency

The PSI value analysis has been undertaken by fully accredited BRE competent persons to EN 10211: 2007 and BR497. Our Xtratherm Technical team are qualified under the BBA calculation competency scheme CS/1006 to produce thermal and condensation calculations.



### Certificate No

XT-FF-E10-MCI-RE-01-0046

### Date

01-Aug-13

Calculation prepared by Xtratherm Technical Services

Source [www.xtratherm.com](http://www.xtratherm.com)

### General Construction Specification

#### Wall

Plasterboard on dabs

Medium block inner leaf (0.46)

Xtratherm CT/PIR (CavityTherm)

Brick outer leaf

### General Construction Specification

#### Ceiling

300mm fibreglass

Plasterboard

### U value Range

Wall 0.13 W/m<sup>2</sup> K to 0.20 W/m<sup>2</sup> K

Ceiling 0.15 W/m<sup>2</sup> K



### Junction Detail

### Description

Wall ceiling junction Eaves (Insulation at ceiling level)

### Reference

MCI-RE-01

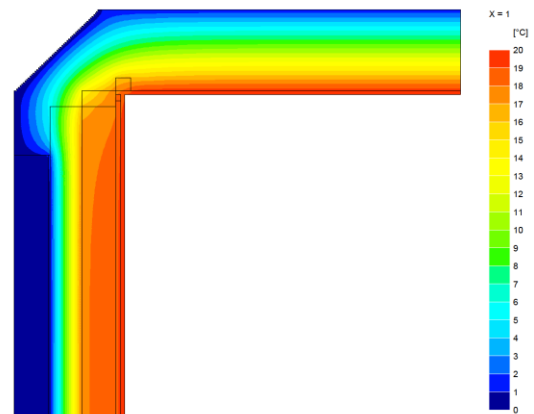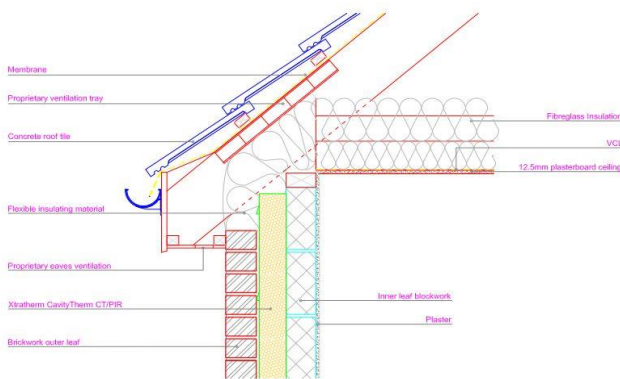

### Linear Thermal Transmittance W.m.K

$\Psi =$  **0.05**

Table K1 (Accredited)

0.06

### Temperature Factor (for humidity and mould)

$f =$  **0.94**

IP1/06 (Default)

0.75

### Notes

Calculations are based on accredited construction detail MCI-RE-01

Notes:

- $\Psi$  and  $f$  are only valid for the detail drawn and described above
- Calculations have been carried out in accordance with the following standards and guidance documents where relevant
- EN ISO 10211 2007

- EN ISO 13370 2007
- EN ISO 6846 2007
- BR 497
- BR 443
- BRE IP1/06

Xtratherm UK Limited  
Park Road, Holmewood  
Chesterfield, Derbyshire  
S42 5UY

Tel  
+ 44 (0) 371 222 1033  
Fax  
+ 44 (0) 371 222 1044

Xtratherm Limited  
Liscarton Industrial Estate  
Kells Road, Navan  
Co. Meath, Ireland

Tel  
+ 353 (46) 906 6000  
Fax  
+ 353 (46) 906 6090

Contact  
[info@xtratherm.com](mailto:info@xtratherm.com)

[www.xtratherm.com](http://www.xtratherm.com)

Specification Clauses

Thin-R CT/PIR Full Fill Cavity-Wall

The built in full fill cavity wall insulation shall be Xtratherm Thin-R CT/PIR manufactured to BS EN 13165:2008 by Xtratherm, comprising a CFC/HCFC free rigid Polyisocyanurate (PIR) core between low emissivity foil facings with engineered HIPS outer skin. The CT/PIR \_\_\_mm with a BBA certified Lambda value of 0.021 W/mK to achieve a U value of \_\_\_ W/m<sup>2</sup>K for the wall element. To be installed in accordance with instructions issued by Xtratherm. Xtratherm PIR achieves an A+ rating under the BRE Green Guide. Refer to NBS clause F30 151, F30 12

**Insulation**

Polyisocyanurate Rigid foam

**Standard**

BS EN 13165:2008

**Certification**

BBA Certification No. 10/4786.

Issue date: 31 March 2011

BS EN ISO 9001 Quality Management System

BS EN ISO 14001 Environmental Management System

BS OHSAS 18001 Health and Safety Management System

**Manufacturer UK**

Xtratherm UK Limited, Holmewood Industrial Park,  
Holmewood Chesterfield, Derbyshire, S42 5UY.

Tel: 0371 222 1033. Fax: 0371 222 1044.

Email: [info@xtratherm.com](mailto:info@xtratherm.com) Web: [www.xtratherm.com](http://www.xtratherm.com)

**Product reference**

Thin-R CT/PIR Full Fill Cavity-Wall

**Face size**

1200 x 450 mm

**Edge profile**

Rebated all four edges

**Thickness**

75 mm / 90 mm / 100 mm / 125 mm / 150mm


**Manufacturer Ireland**

Xtratherm Limited, Kells Road, Navan,  
County Meath, Ireland.

Tel: 04690 66000. Fax: 04690 66090.

Email: [info@xtratherm.com](mailto:info@xtratherm.com) Web: [www.xtratherm.com](http://www.xtratherm.com)

The above calculations relate to the use of specific Xtratherm materials and specification only, any deviation from performances or jointing methods will effect the result.

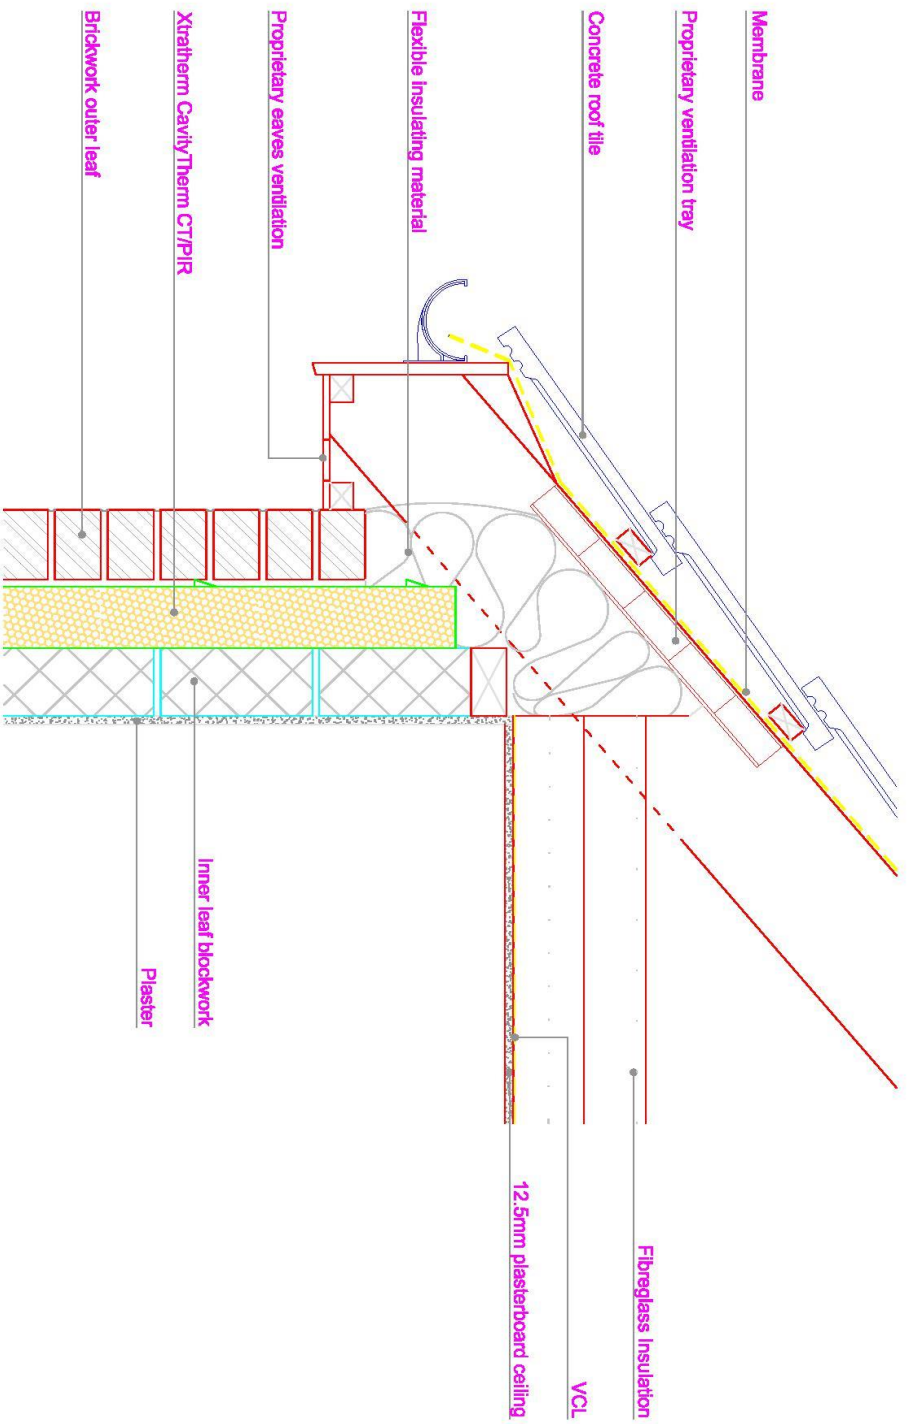

Wall ceiling junction - Eaves (insulation at ceiling level)  
 SCALE 1:10

ACD REF	XT-FF-E10-MCI-RE-01
REFERENCE	As noted at A4
SCALE	-
REVISION	-
DATE	JUNE 2013

**Xtratherm®**